

Waves of Creativity

Southwest Baltimore Charter School, Baltimore, MD


S. Russell, S. Turner, and S. Wallace
University of Maryland
LARC640, Fall 2017

Goals

To provide welcoming, age-appropriate play spaces and structures that inspire waves of creativity amongst the students and community.

- Promote social engagement
- Encourage educational exploration
- Motivate physical wellness


Functional Diagram

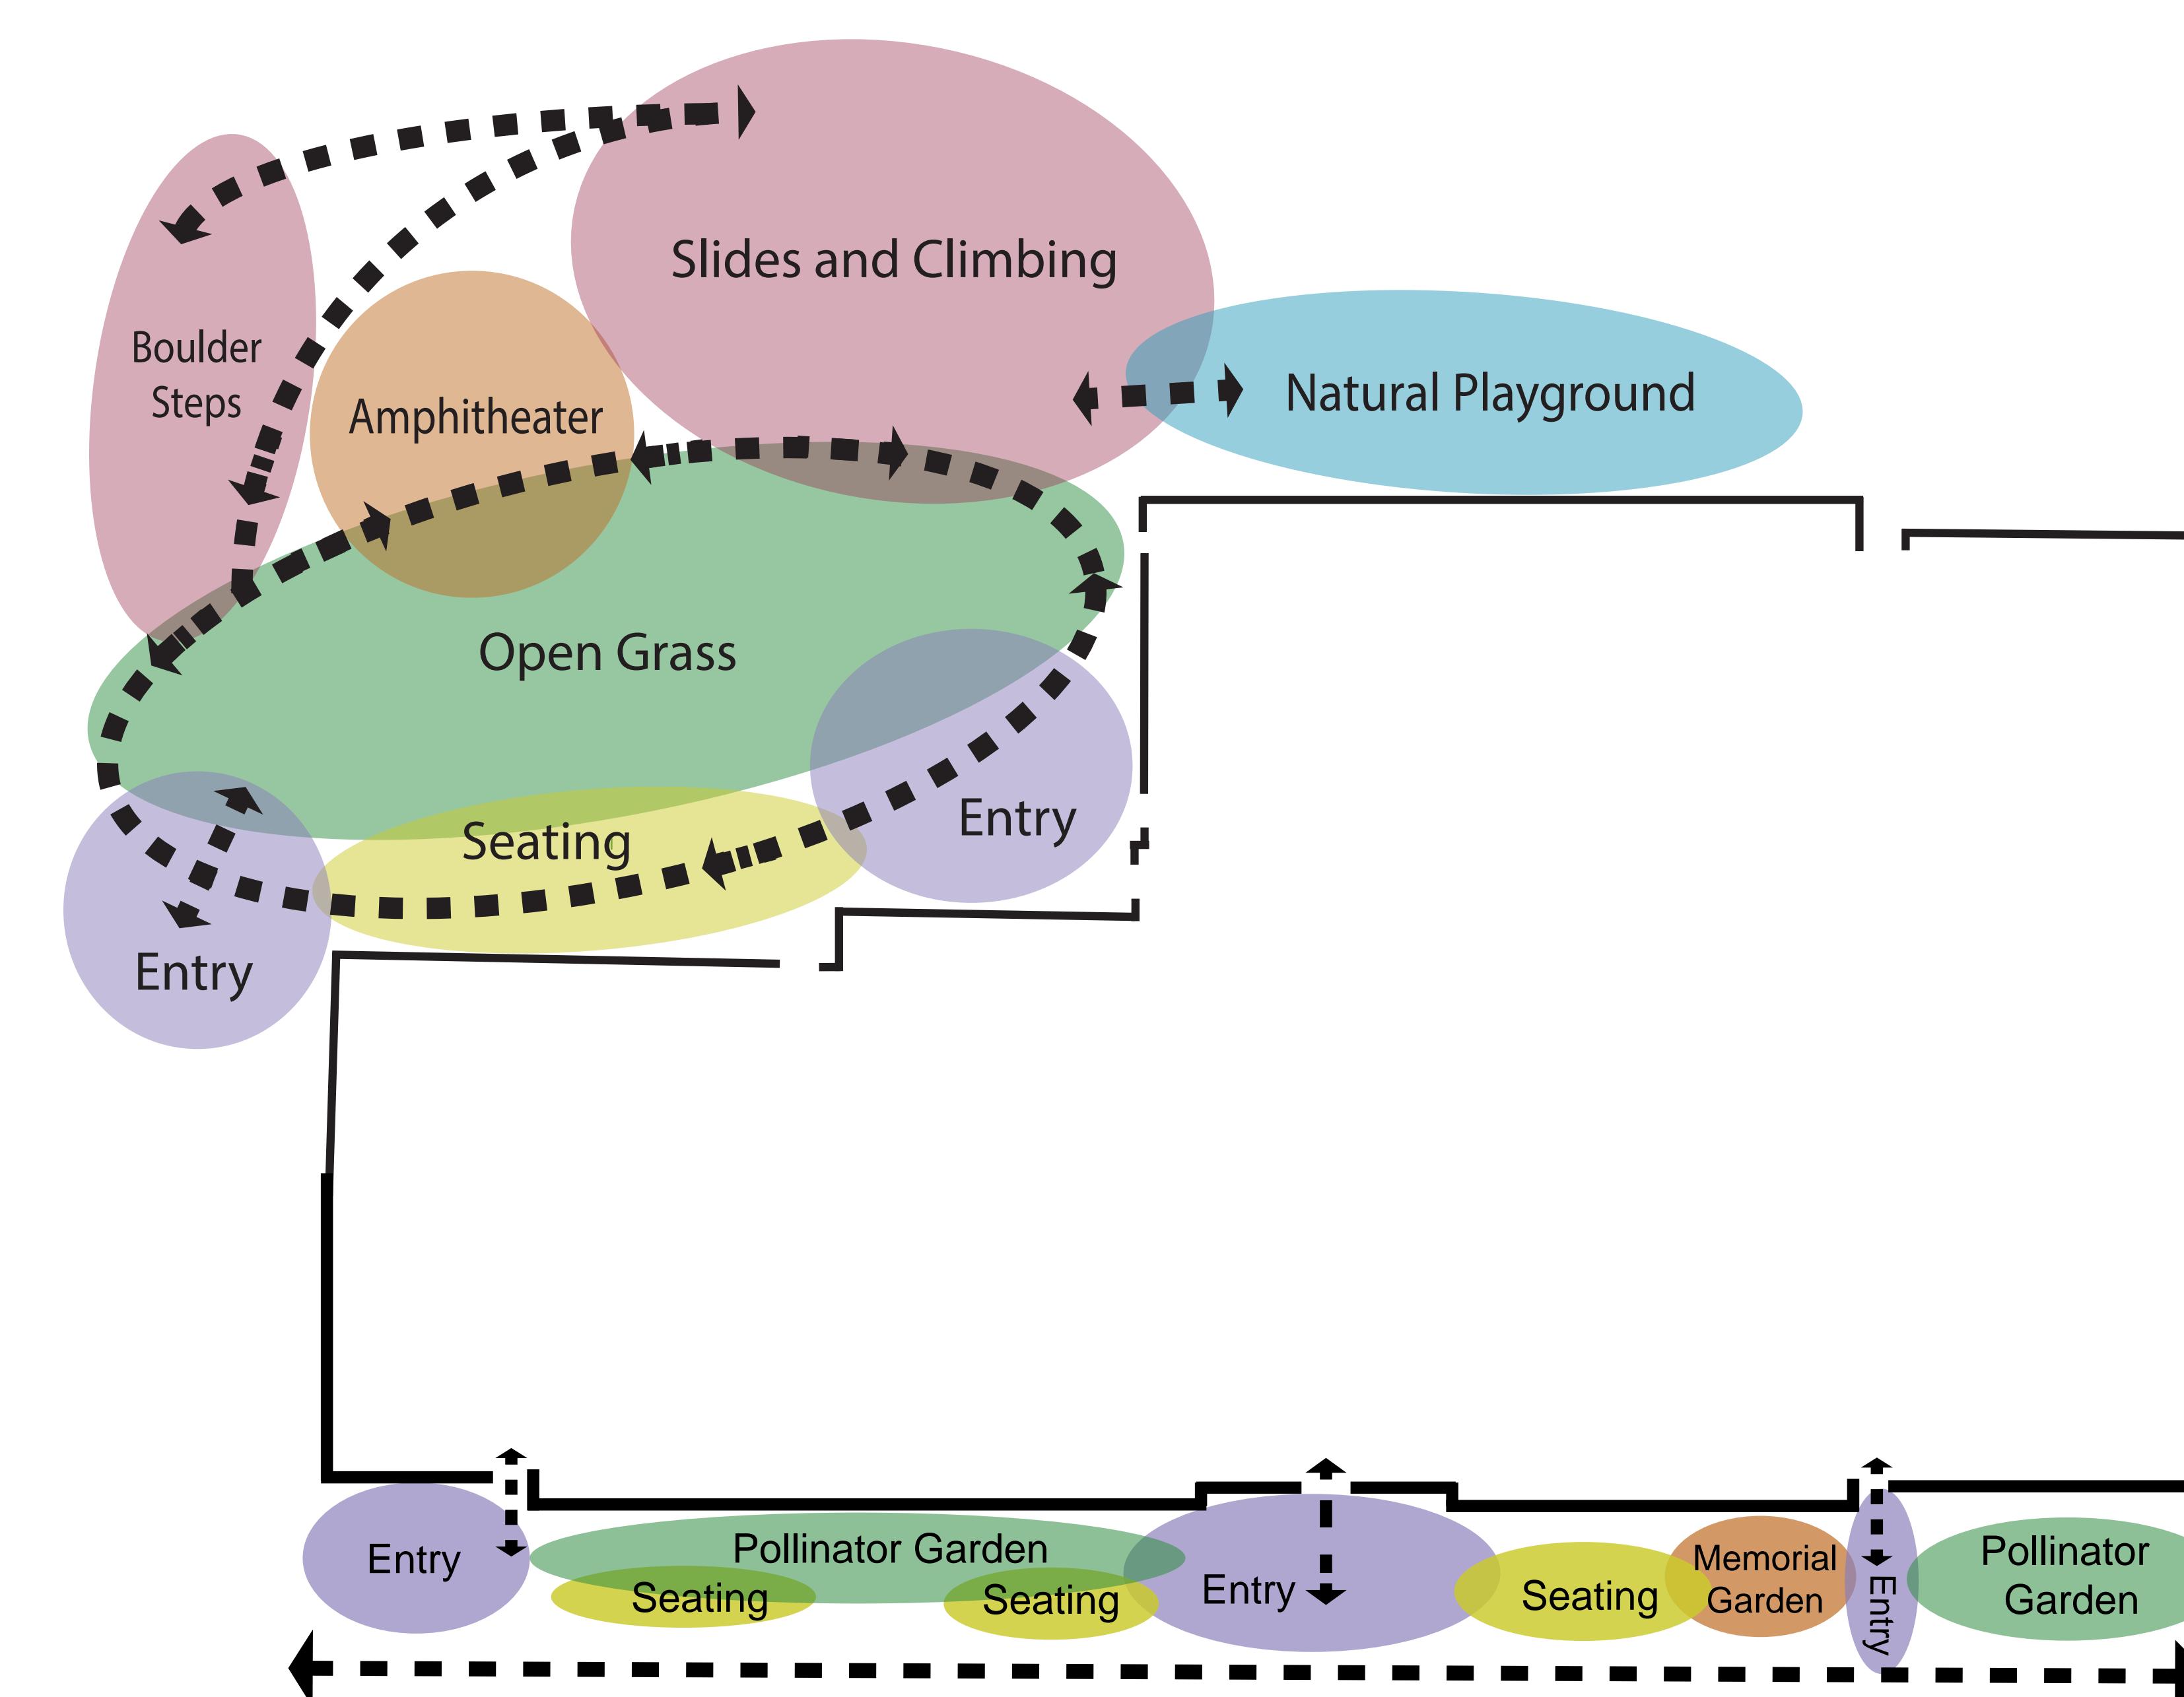


Legend

- Willow tunnel
- Natural play logs
- Climbing structure/slide
- Pollinator garden
- Spider web play structure
- Amphitheater with water collection

Site Analysis

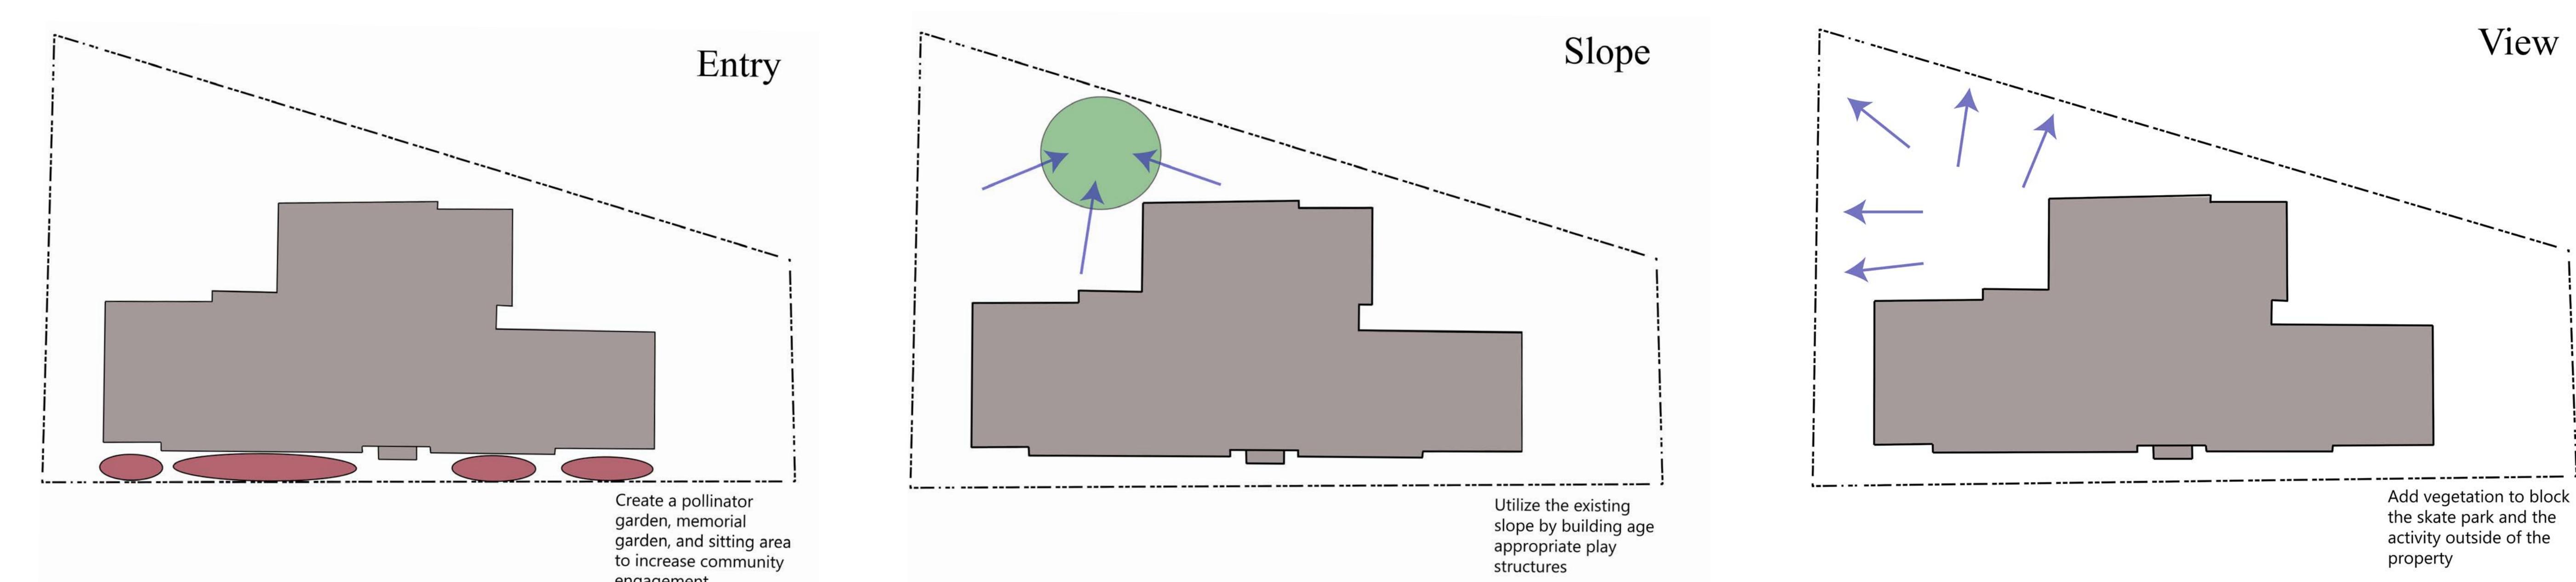

Design Process

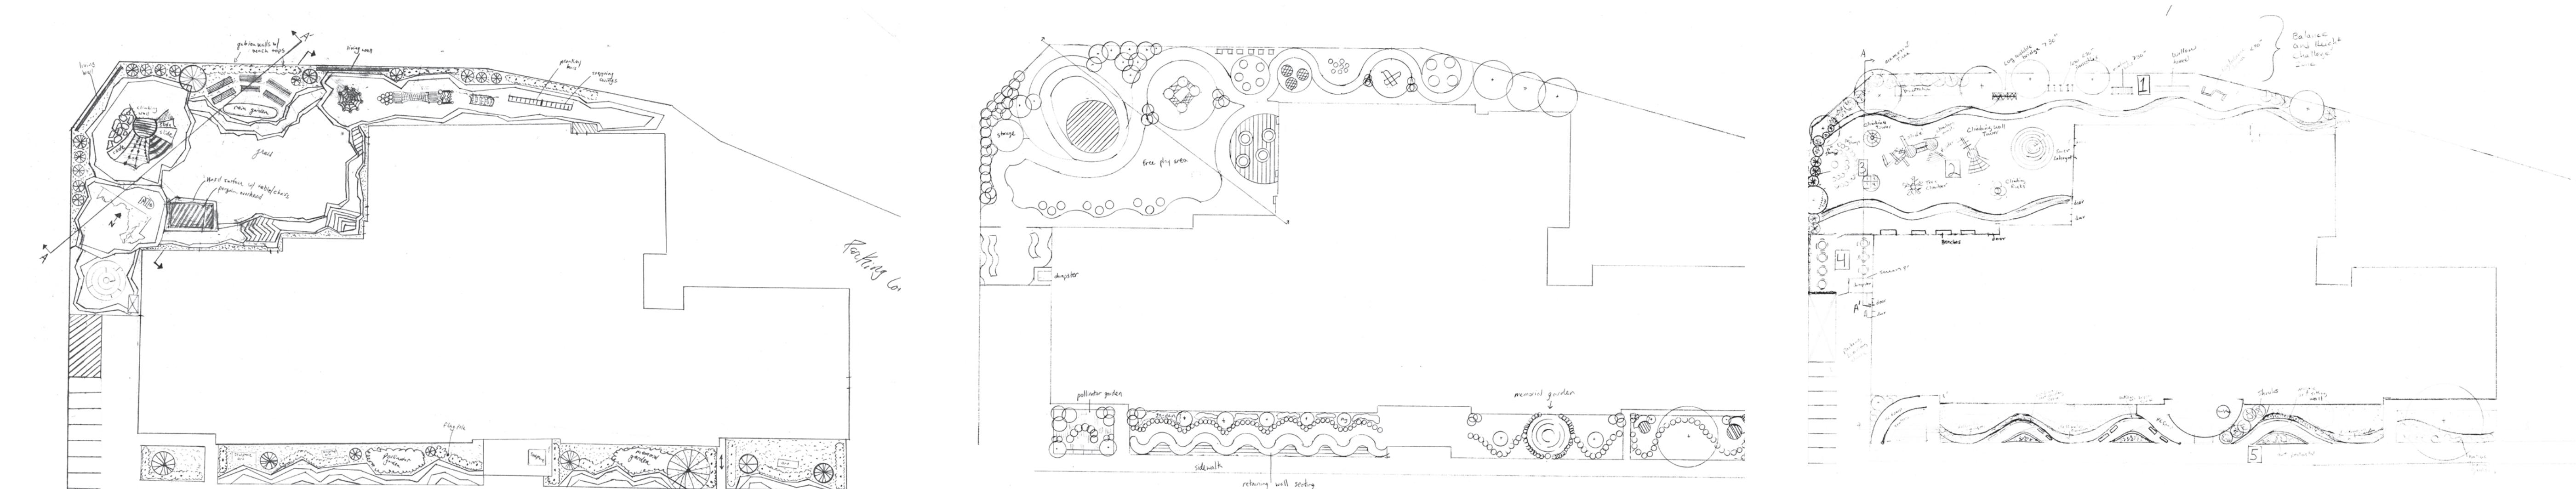

Inspirational Images



After

Perspective a: Amphitheater and Climbing Structure



Before



a.



b.



Sections

Play structure looking north



A A'

Amphitheater and open space looking northwest




B B'

Perspective b: Welcome Area



Site Plan

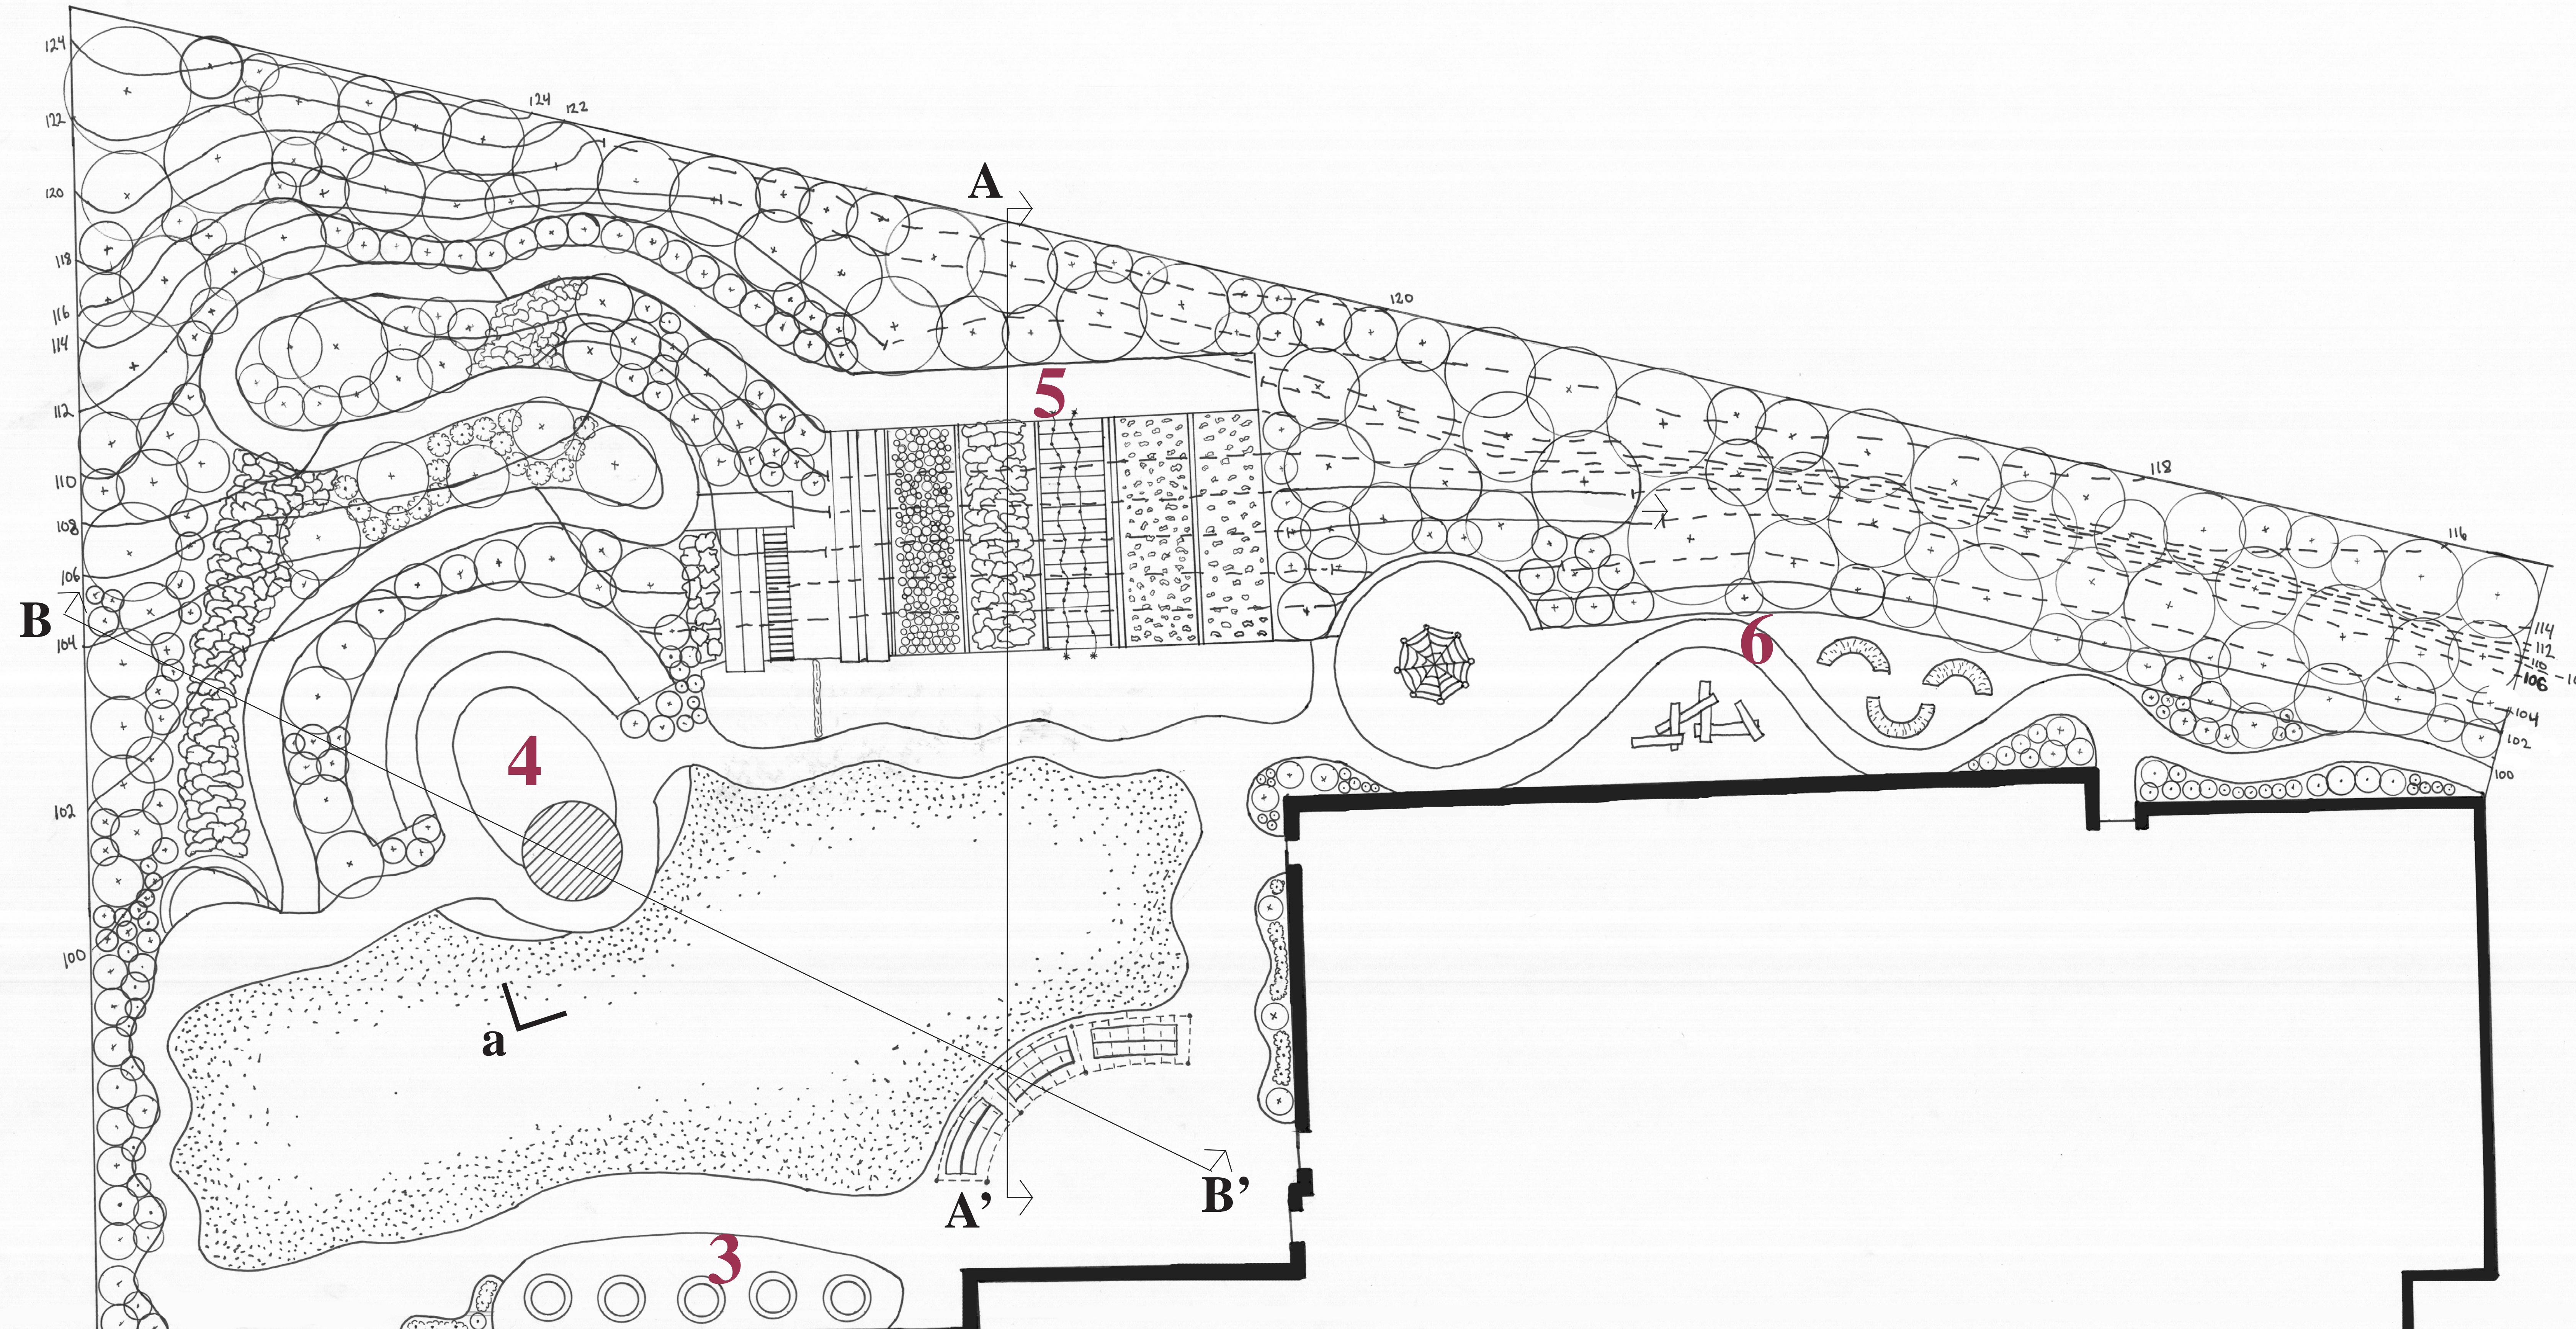

Legend

1. Memorial garden
2. Pollinator garden
3. Seating
4. Amphitheater
5. Climbing structure/slides
6. Natural playground

Southwest Baltimore Charter School

Scale: 1"=10'-0"

